
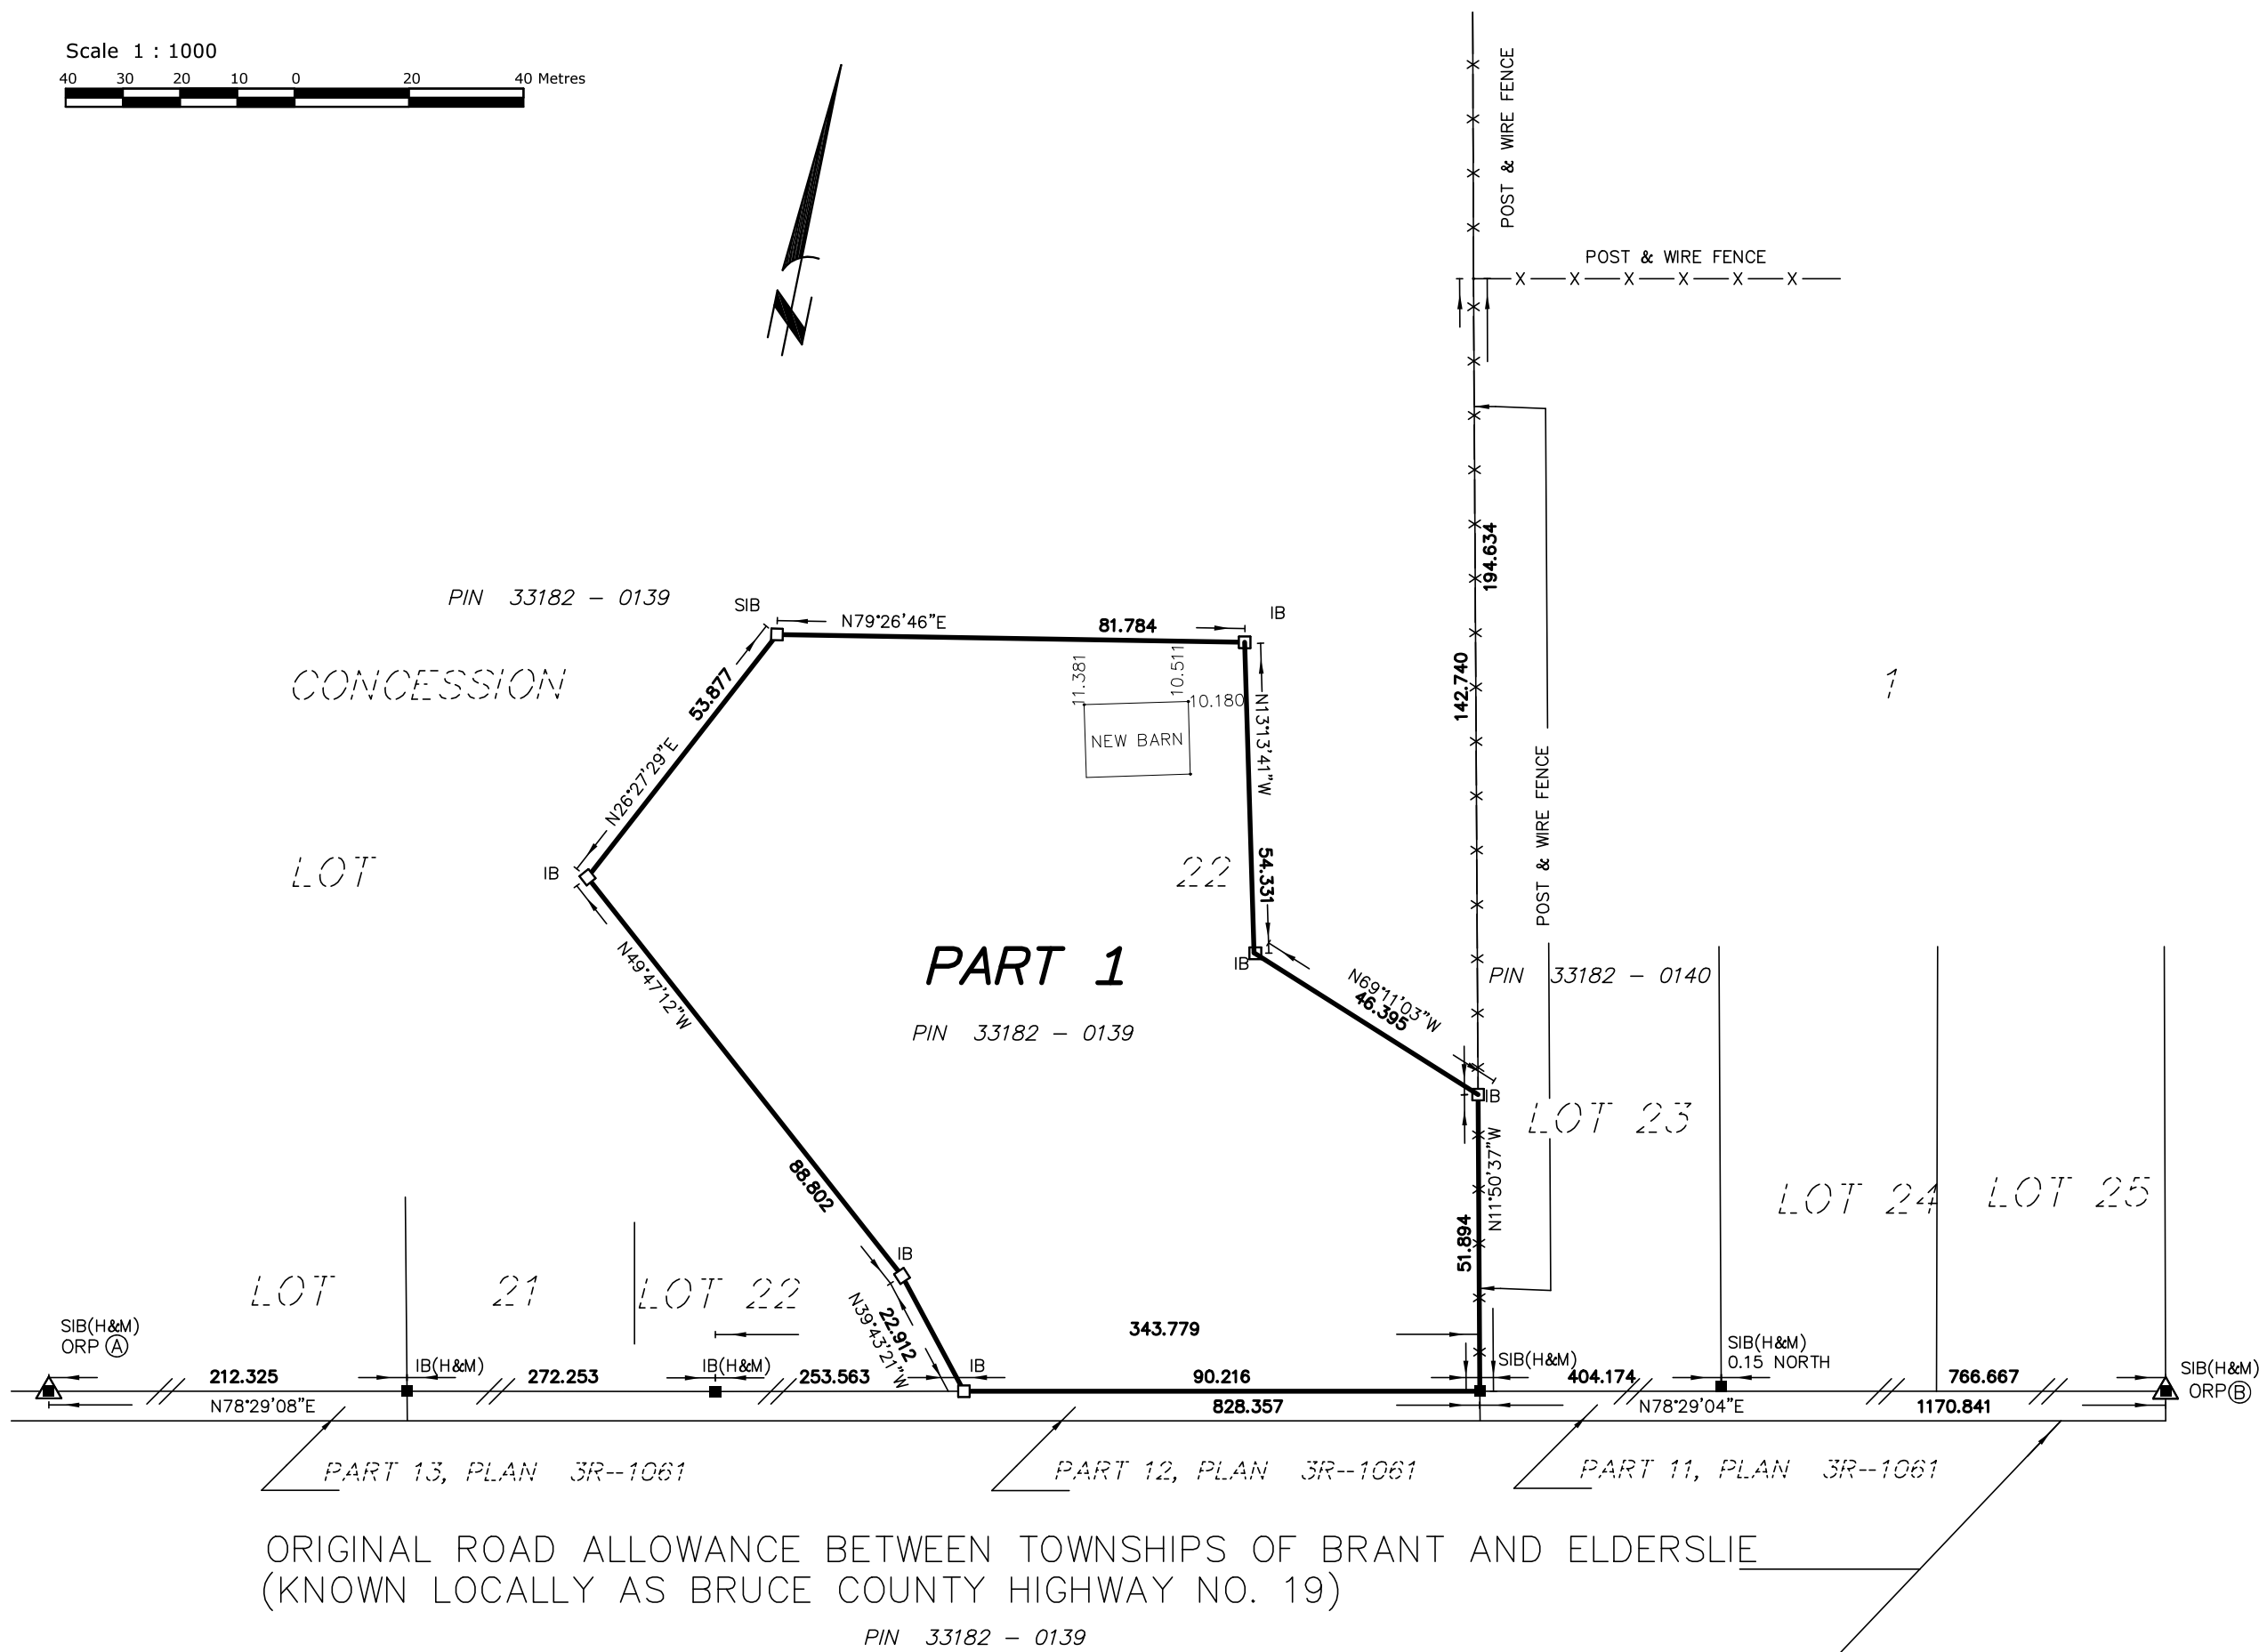
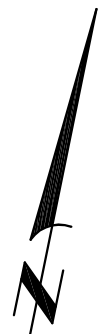


PLAN OF SURVEY OF
 PART OF LOT 22
 CONCESSION 1
 (GEOGRAPHIC TOWNSHIP OF ELDESLIE)
 TOWNSHIP OF ARRAN – ELDESLIE
 COUNTY OF BRUCE
 WILSON-FORD

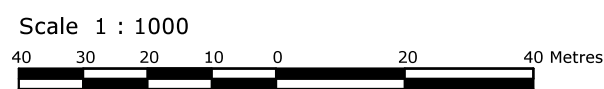

I REQUIRE THIS PLAN TO BE
 DEPOSITED UNDER THE
 LAND TITLES ACT.
 _____, 2016
 GREG FORD
 ONTARIO LAND SURVEYOR

PLAN 3R- _____
 RECEIVED AND DEPOSITED
 DATE: _____
 REPRESENTATIVE FOR THE
 LAND REGISTRAR FOR THE
 LAND TITLES DIVISION OF
 BRUCE(NO. 3).

SCHEDULE		
PART	LOT / CONCESSION	PIN
1	PART OF 22 / 1	PART OF PIN 33182-1039

LEGEND

- DENOTES FOUND MONUMENTS
- " SET MONUMENTS
- IB " IRON BAR
- SIB " STANDARD IRON BAR
- SSIB " SHORT STANDARD IRON BAR
- H&M " HEWITT AND MILNE LIMITED

BEARING NOTE

BEARINGS ARE UTM GRID, DERIVED FROM SIMULTANEOUS GPS OBSERVATIONS FROM ORP A TO ORP B HAVING A BEARING OF N 78°26'20" E REFERRED TO THE CENTRAL MERIDIAN OF UTM ZONE 17, 81° WEST LONGITUDE, NAD83 (CSRS)(1997.0).

OBSERVED REFERENCE POINTS (ORP'S) DERIVED FROM GPS OBSERVATIONS USING THE PRECISE POINT POSITIONING (PPP) SERVICE, UTM ZONE 17, NAD83 (CSRS)(1997.0)
 COORDINATES TO RURAL ACCURACY PER SEC. 12(2) OF D. REG. 216/0.

POINT ID	NORTHING	EASTING
ORP (A)	4 902 751.863	488 720.480
ORP (B)	4 903 150.781	490 678.592

COORDINATES CANNOT, IN THEMSELVES, BE USED TO RE-ESTABLISH CORNERS OR BOUNDARIES SHOWN ON THIS PLAN.

DISTANCES ON THIS PLAN ARE GROUND AND CAN BE CONVERTED TO GRID BY MULTIPLYING BY THE COMBINED SCALE FACTOR OF 0.999568.

METRIC CONVERSION

DISTANCES AND COORDINATES SHOWN ON THIS PLAN ARE IN METRES AND CAN BE CONVERTED TO FEET BY DIVIDING BY 0.3048

SURVEYOR'S CERTIFICATE

- I CERTIFY THAT :
- THIS SURVEY AND PLAN ARE CORRECT AND IN ACCORDANCE WITH THE SURVEYS ACT, THE SURVEYORS ACT AND THE LAND TITLES ACT AND THE REGULATIONS MADE UNDER THEM.
 - THE SURVEY WAS COMPLETED ON THE 19 DAY OF JULY, 2016.

DATE _____ GREG FORD P.ENG (CIVIL)
 ONTARIO LAND SURVEYOR

WILSON - FORD
 Surveying & Engineering
 120 KING ST. E., Box 294,
 MOUNT FOREST ON, N0G 2L0
 PHONE (519)323-2451

DRAWN BY: SSDS FIELD: GF, JA PROJECT No.: 8727
 DRAWING: 8727 MOLNAR PRELIMINARY